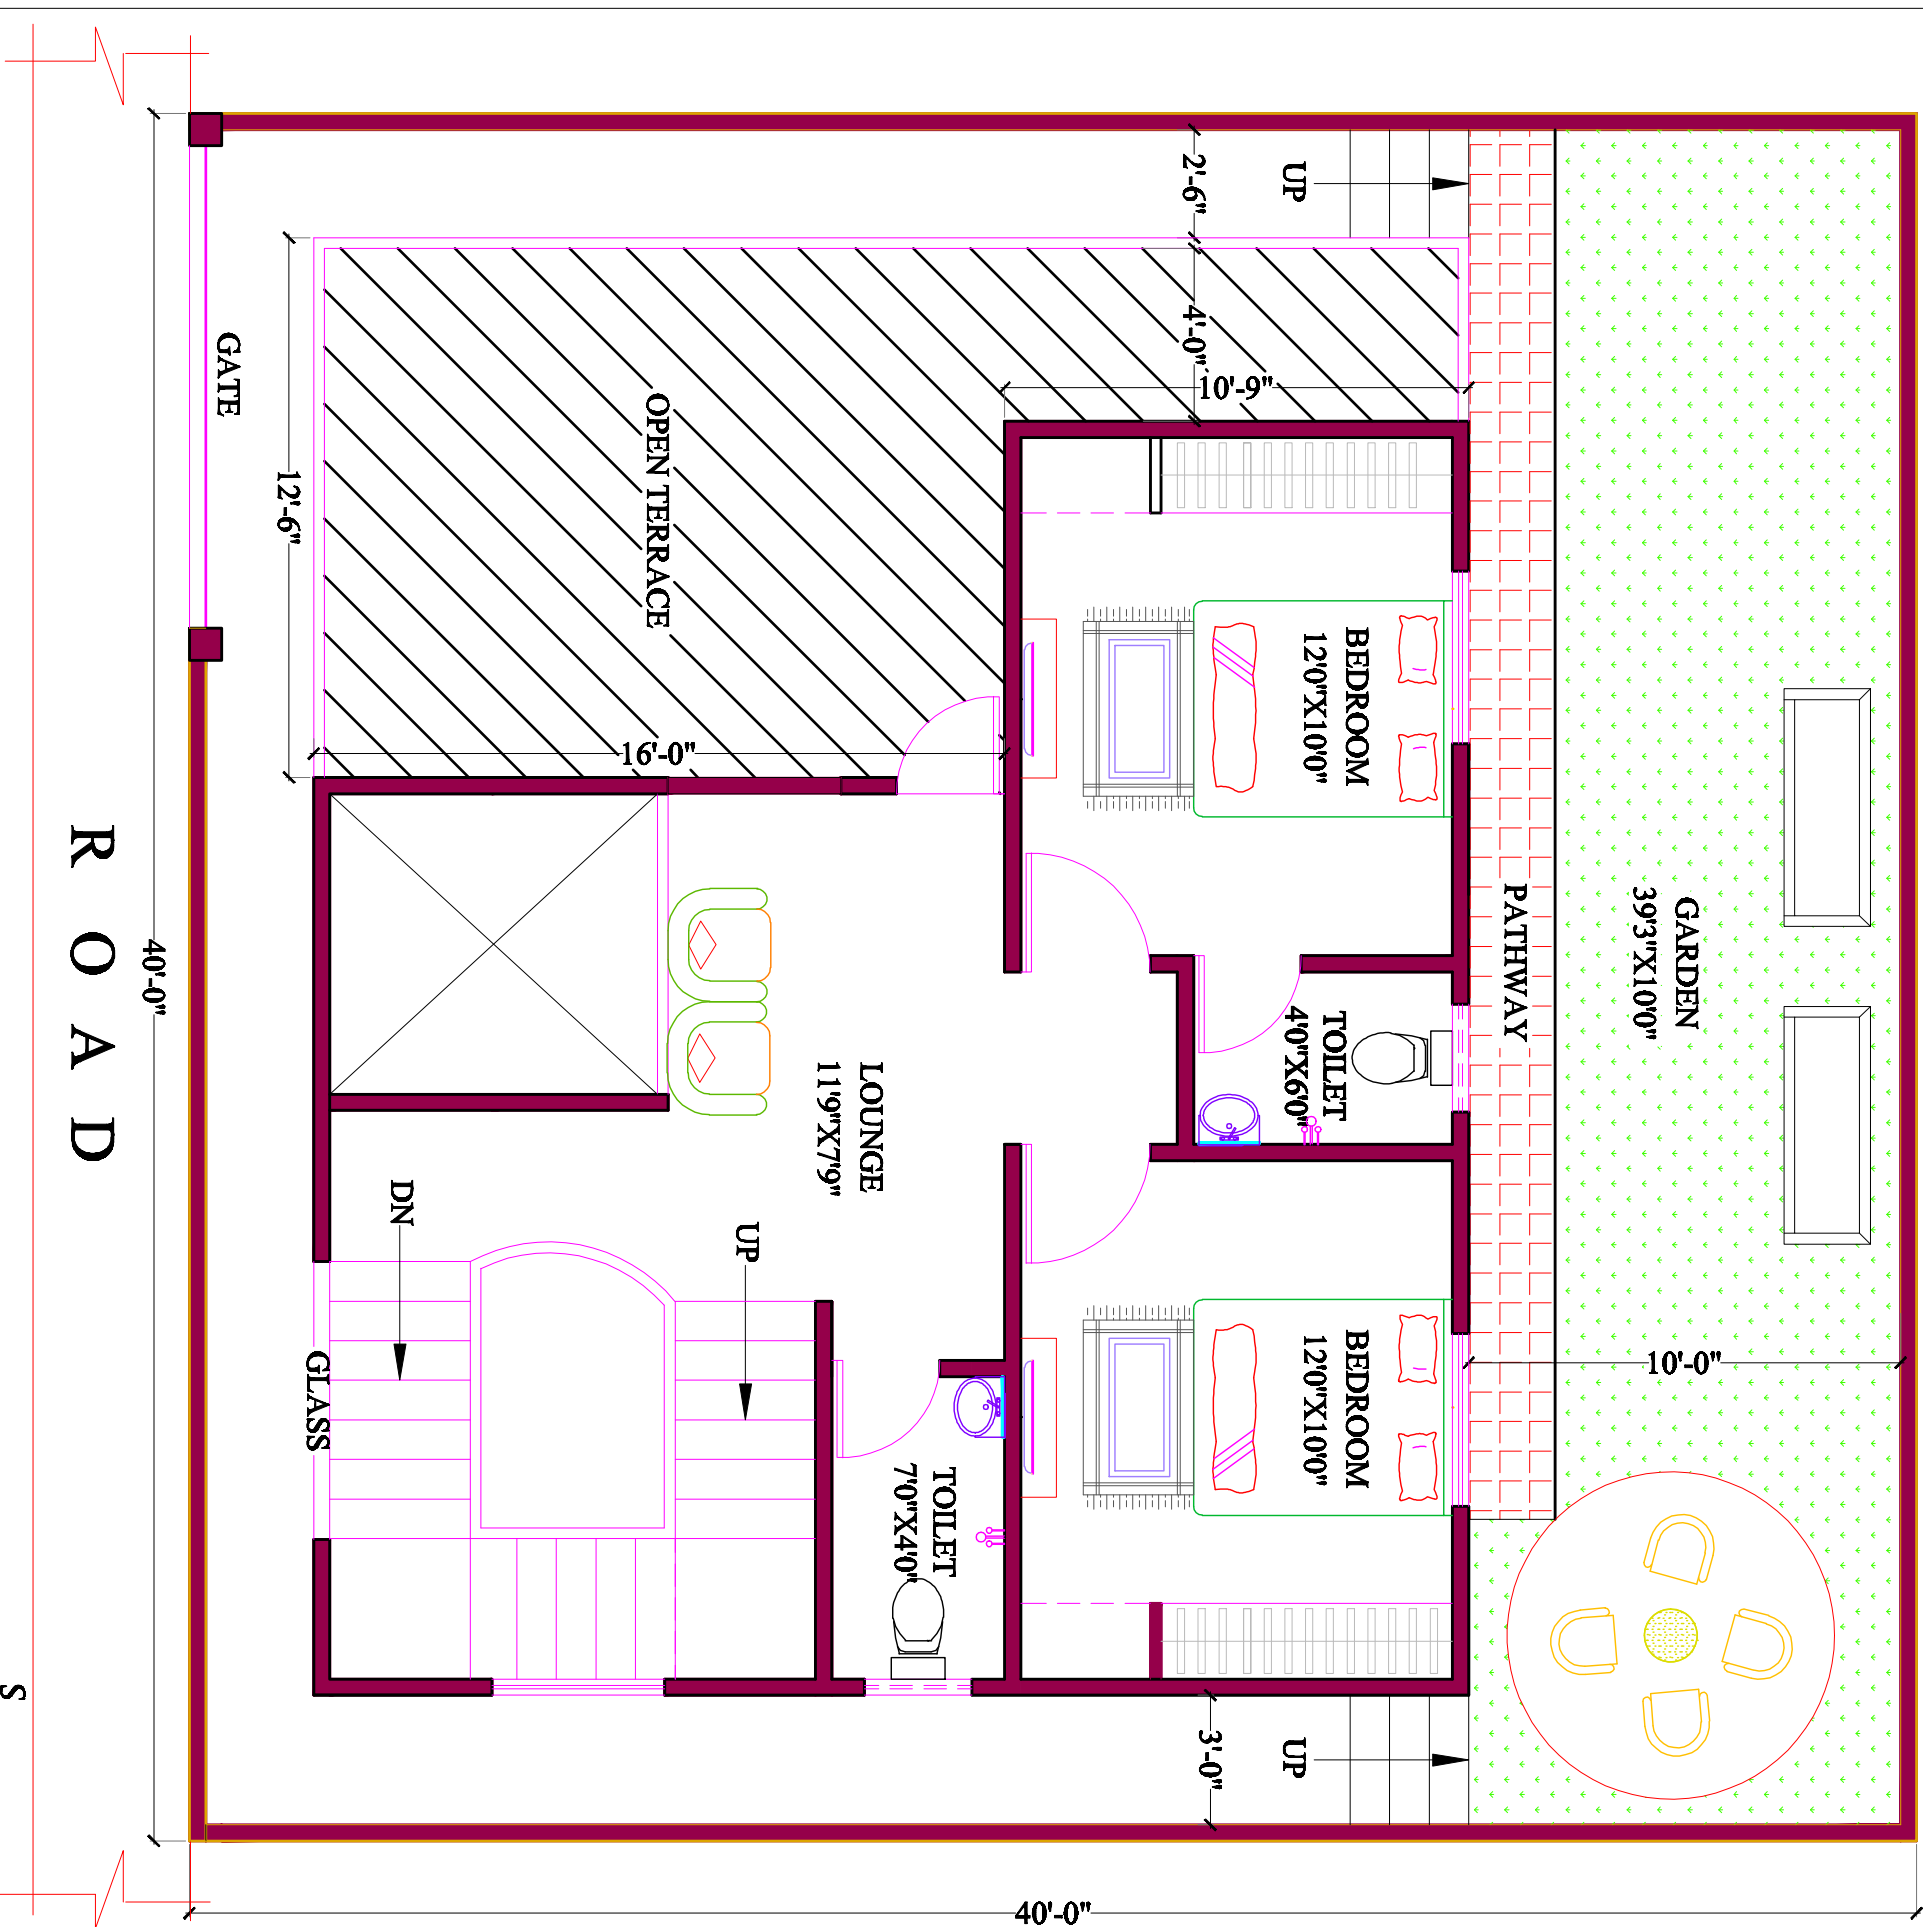


Plot - 19

PROJECT : PROPOSED RESIDENCE FOR Mr.		REFERENCES : REV : 02 DATE : 21-03-2022 DRAWN BY : OSMAN DELT BY : ABDUL MOIZ CHECKED BY : ABDUL MOIZ		AREAS : PLOT AREA : 177.00 Sq.Yds. SLAB AREA : 598.00 Sf.		ARCHITECTS : SKY CONSTRUCTIONS ARCHITECTS & ENGINEER 1st FLOOR ANEEZ CHAMBERS, ASHOK NAGAR X ROAD, HYDERABAD. 9502137147, 8801331274	
TITLE : FIRST FLOOR PLAN.							